


# COMMERCIAL AREA MAINTENANCE METER OUTSIDE USE ONLY

Note: Meters must be plumbed horizontally  
and be set in an accessible location

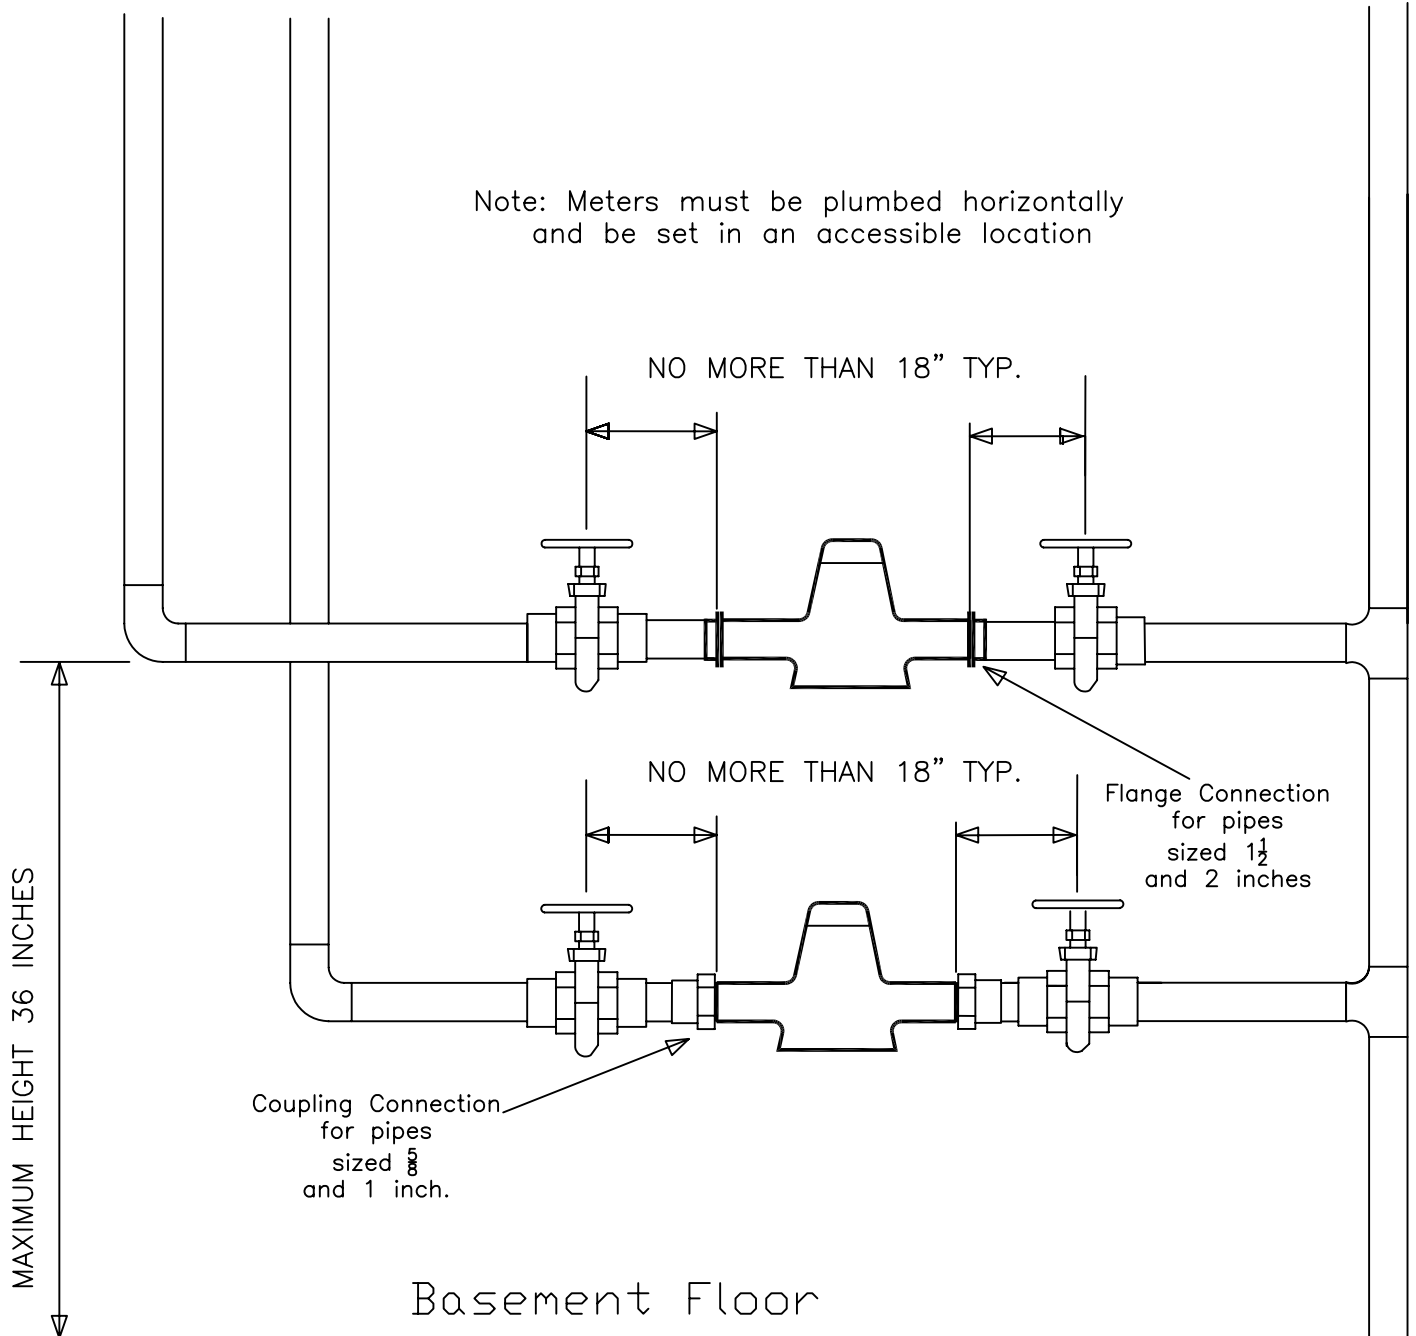

Basement Floor

file location: i:\eng\dwg\details\water\area maintenancemeter.dwg		<b>CITY OF ROCHESTER HILLS</b> <i>Engineering Department</i> 1000 ROCHESTER HILLS DRIVE ROCHESTER HILLS, MICHIGAN 48309 PHONE : (248) 656-4640	drawing no.  1 of 1	
rev. 7-27-05, 7-29-05, 5-22-06afb	drawn by AFB			
date 6-24-05				